



Sutton-in-Ashfield Proposed Boundaries



-  Proposed Town Centre Boundary
-  Proposed Primary Shopping Area

Scale: 1: 5,000

Contains OS data © Crown copyright [and
database right] [2023]

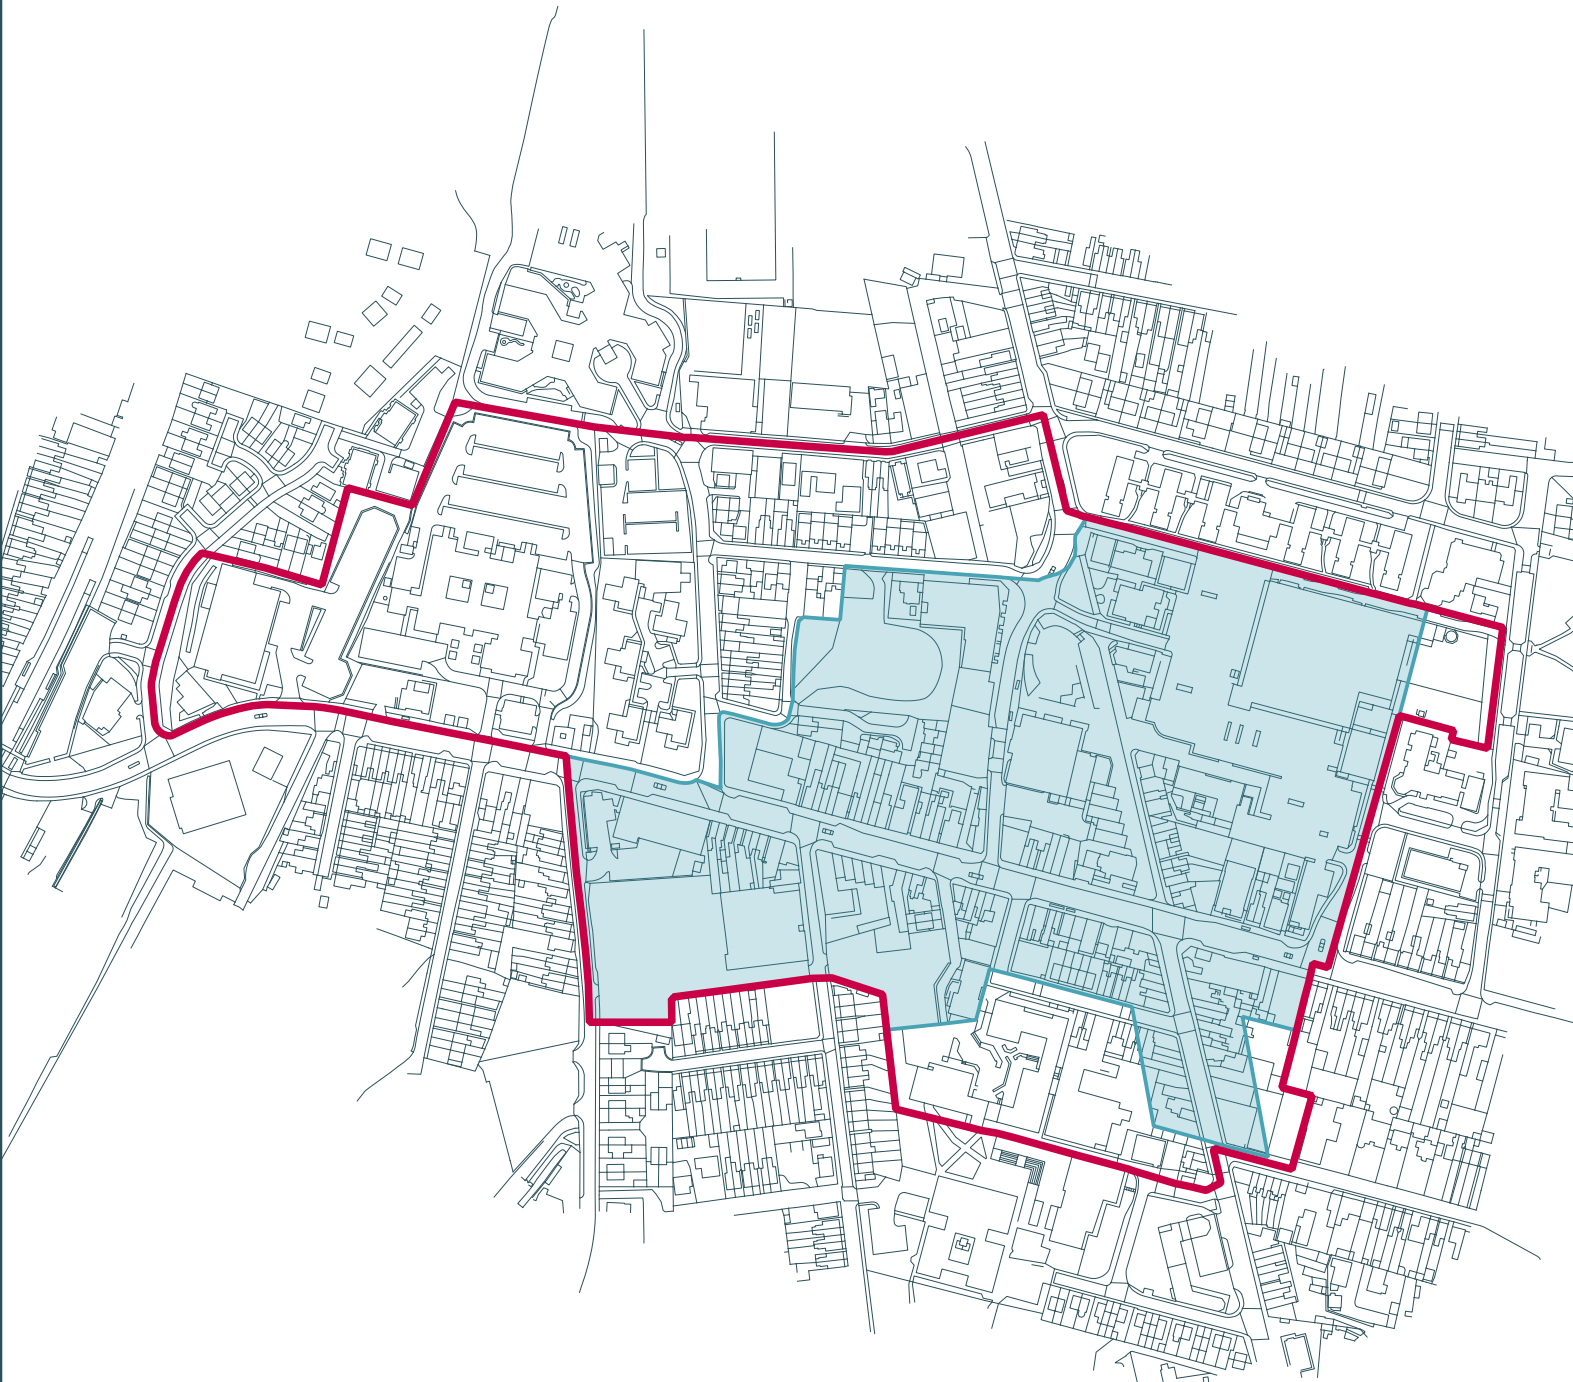


Kirkby-in-Ashfield Proposed Boundaries



-  Proposed Town Centre Boundary
-  Proposed Primary Shopping Area

Scale: 1: 4,000

Contains OS data © Crown copyright [and database right] [2023]



Hucknall Proposed Boundaries

-  Proposed Town Centre Boundary
-  Proposed Primary Shopping Area

Scale: 1: 4,000

Contains OS data © Crown copyright [and
database right] [2023]

