

## **DISCLAIMER**

This document or some parts of it may not be accessible when using adaptive technology.

If you require assistance with accessing the content of the document, please contact us and quote the document name and the web page you found it on:

• email: Planning – <u>planning.admin@ashfield.gov.uk</u>

Ea	ISTW N S U	/OOC	<b>18</b> P	artne	rs Rs					Borehole No.  RBH03
Project	Name					Projec	t No.		4544045 0504001	Sheet 1 of 1 Hole Type
Newark	Road	Cui	ton-in-A	obfield		46924		Co-ords:	451461E - 358460N	RO
Locatio	n:	Su	llon-in-A	sniieid				Level:	154.40	Scale 1:100
Client:		На	rron Hor	nes Limited				Dates:	25/03/2022	Logged By ACR
Well	Water Strikes	Sample Depth (m)	and In S	Situ Testing Results	Depth (m)	Level (m)	Legend	<u> </u>	Stratum Description	•
			Type	Results	7.50	146.9 0		NDSTONE.	End of Borehole at 15.000m	-1 -1 -1 -1 -1 -1 -1 -1 -1 -1 -1
- 1	- 1		I I V D C I	resuits						

Ec	/ <b>†2K</b>	<b>WOO</b> (	<b>1</b> &E	artne	<b>rs</b>					Borehole No.  RBH04
	t Name					Projec	t No			Sheet 1 of 1 Hole Type
Newa	k Road	d				46924		Co-ords:	451521E - 358464N	RO
Locati	on:	Su	tton-in-	Ashfield				Level:	156.20	Scale 1:100
Client		Ha	rron Ho	mes Limited				Dates:	25/03/2022	Logged By ACR
Well	Water Strikes	Sample Depth (m)		Situ Testing	Depth (m)	Level (m)	Legend		Stratum Description	
		Depth (m)	Туре	Results	(,	()		FILL.		-
										<u>.</u>
										<u> </u>
										-
										<u>-</u> :
										F-1
					8.00	148.2	<b></b>	SANDSTONE.		
						0		3, 11, 12, 13, 12, 13, 14, 15, 15, 15, 15, 15, 15, 15, 15, 15, 15		
										<u>-</u> -
										<u>-</u> -
										-
										<u>.</u>
										-
										-
										-
										-
					15.00	141.2			End of Borehole at 15.0	000m
										[
										- -
										-
										-
										<u>-</u>
			Туре	Results	1					
Remai		water enco	untered	. 2. Borehole ter	minate	d at 15	00 on b	drock		
	. عند اند ان		orou	51 51 616 161	αισ	10				

Project Name	Ec	/ <b>†2K</b>	<b>//OO</b> C	1&P	artne	<b>rs</b>					Borehole No. RBH05	
New   New							Projec	rt No				
Color   Harron Homes Limited   Harron Homes Limited   Logged By   ACR   Sample and in Situ Testing   Results   Color   Color			d						Co-ords:	451568E - 358459N		
Cilent   Harron Hornes Limited   Sample and in Stu Testing   Depth (m)   Type   Results     No.00	Locati	on:	Su	tton-in-/	Ashfield				Level:	157.50		
Marker   Samples and In Stat Testing   Depth (m)   Type   Results   Parkers   Parker	Client:		На	rron Ho	mes Limited				Dates:	25/03/2022	Logged By	
10.00 147.5 SANDSTONE.  15.00 142.5 End of Borehole at 15.000m	Well	Water				Depth	Level	Legend		Stratum Description	<u>'</u>	T
10.00 147.5 SANDSTONE.  15.00 142.5 End of Screthole at 15.000m		Suikes	Depth (m)	Туре	Results	(m)	(m)		FILL.	·		-
10.00 147.5 SANDSTONE.  15.00 142.5 End of Screthole at 15.000m												Ė
10.00 147.5 SANDSTONE.  15.00 142.5 End of Borehole at 15.000m												-1
10.00 147.5 SANDSTONE.  15.00 142.5 End of Borehole at 15.000m												-2
10.00 147.5 SANDSTONE.  15.00 142.5 End of Borehole at 15.000m												-
15.00 147.5 SANDSTONE.  15.00 142.5 End of Borehole at 15.000m												-3
15.00 147.5 SANDSTONE.  15.00 142.5 End of Borehole at 15.000m												Ē
15.00 142.5 SANDSTONE.  15.00 142.5 End of Borehole at 15.000m												-4
15.00 142.5 SANDSTONE.  15.00 142.5 End of Borehole at 15.000m												Ē
15.00 147.5 SANDSTONE.  15.00 142.5 End of Borehole at 15.000m												-5
15.00 147.5 SANDSTONE.  15.00 142.5 End of Borehole at 15.000m												Ė
15.00 142.5 SANDSTONE.  15.00 142.5 End of Borehole at 15.000m												-6
15.00 142.5 SANDSTONE.  15.00 142.5 End of Borehole at 15.000m												-
15.00 142.5 SANDSTONE.  15.00 142.5 End of Borehole at 15.000m												-7
15.00 142.5 SANDSTONE.  15.00 142.5 End of Borehole at 15.000m												-8
15.00 142.5 SANDSTONE.  15.00 142.5 End of Borrehole at 15.000m												
15.00 142.5 End of Borehole at 15.000m												-9
15.00 142.5 End of Borehole at 15.000m												
15.00   142.5   End of Borehole at 15.000m						10.00			SANDSTONE.			10
15.00 142.5 End of Borehole at 15.000m												-
15.00 142.5 End of Borehole at 15.000m												-11
15.00 142.5 End of Borehole at 15.000m												-
15.00 142.5 End of Borehole at 15.000m												- 12
15.00 142.5 End of Borehole at 15.000m												13
15.00 142.5 End of Borehole at 15.000m												-
Type Results												14
Type Results												
Type Results						15.00	142.5			End of Borehole at 15.	000m	15
Type Results												Ė
Type Results												16
Type Results												
Type Results												17
Type Results												18
Type Results												1.3
												19
				Type	Results	-						Ė
1. No groundwater encountered. 2. Borehole terminated at 15.00 on bedrock.			I.			1	<u> </u>	1				

E (	ytak N s N	<b>vood</b>	&Partne	e R S					RBH06
	t Name				Project		Co-ords:	451636E - 358475N	Sheet 1 of 1 Hole Type RO
Locati			on-in-Ashfield		10021	'	Level:	160.90	Scale 1:100
Client		Harr	on Homes Limited				Dates:	25/03/2022	Logged By ACR
Well	Water Strikes		and In Situ Testing Type Results	Depth (m)	Level (m)	Legend		Stratum Description	
					147.9 0		SANDSTONE.	End of Borehole at 15.000m	-1 -1 -1 -1 -1 -1 -1 -1 -1 -1 -1 -1 -1 -

Ec	/ <b>†2K</b>	<b>WOO</b> (	1&F	artne	rs Rs					Borehole No.  RBH07	
	t Name					Projec	t No			Sheet 1 of 1 Hole Type	
	k Road	d				46924		Co-ords:	451464E - 358425N	RO	
Locati	on:	Su	tton-in-	Ashfield				Level:	152.50	Scale 1:100	
Client		Ha	rron Ho	mes Limited				Dates:	25/03/2022	Logged By ACR	
Well	Water Strikes	Sample Depth (m)		Situ Testing	Depth (m)	Level (m)	Legend		Stratum Description	1	
		Depth (m)	Туре	Results	()	()		FILL.			
											Ē.,
											-1
											-2
											-3
											4
					5.00	147.5 0		SANDSTONE.			5
											-6
											-7
											-8
											-9
											10
											- 11 -
											12
											13
											14
					15.00	137.5 0			End of Borehole at 15.000m		15
											16
											10
											17
											18
											19
											-
			Туре	Results					 		Ŀ
Remai							. 00 :				
ı. INO	ground	water enco	untered	. 2. Borehole ter	minate	u at 15	ouu on be	eurock.			

Ec	ISTV N s U	<b>VOO</b> C	4&P	artne	rs Rs					Borehole No.  RBH08
	Name					Projec	t No.			Sheet 1 of 1 Hole Type
Newarl	k Road			16.11		46924		Co-ords:	451522E - 358416N	RO
Locatio	n:	Su	tton-in-A	Ashfield				Level:	155.70	Scale 1:100
Client:		На	rron Hor	nes Limited				Dates:	25/03/2022	Logged By ACR
Well	Water Strikes	Sample Depth (m)	and In S	Situ Testing Results	Depth (m)	Level (m)	Legend	l l	Stratum Description	
		Depth (m)	Type	Results	8.00	147.7		ANDSTONE.	End of Borehole at 15.000m	
			Туре	Results						_
Remarl	ks		. , , , , ,	5545	<u> </u>	<u> </u>				

Project Name	East	wood&P	Cartners N G I N E E R S					Borehole No.  RBH09
Level: 154.20 Scale 1:100  Client: Harron Homes Limited Depth (m) Type Results Depth (m) (m) Legend Stratum Description  FILL  12.00 142.2 Sanips and m Stu Testing (m) Stratum Description  FILL  15.00 139.2 End of Broshvile at 15 000 no.						Co-ords:	451622E - 368431N	Hole Type
Weat			Ashfield			Level:	154.20	Scale
Strikes   Depth (m)   Type   Results   (m)   (m)   Egend   Fill.	Client:	Harron Ho	mes Limited			Dates:	25/03/2022	Logged By ACR
12.00 142.2 SANDSTONE.  15.00 139.2 End of Breshole at 15.000m	Well Water Strikes			h Level (m)	Legend		Stratum Description	
Type Results  Remarks			15.00	0 139.2 0		SANDSTONE.	End of Borehole at 15.000n	n
No groundwater encountered. 2. Borehole terminated at 15.00 on bedrock.		dwater encountered.	. 2. Borehole terminat	ed at 15	5.00 on be	edrock.		

East	<b>WOO</b> C	<b>18</b> P	artne	<b>r S</b>				Borehole No.  TBH1A
Project Nam Newark Roa					Project 46924		Co-ords: 451483E - 358491N	Sheet 1 of 1 Hole Type RO
ocation:		tton-in-A	shfield				Level: 155.25	Scale 1:75
Client:	Ha	rron Hon	nes Limited				Dates: 24/03/2022	Logged By
Well Water Strikes	Sample Depth (m)	Type	Results	Depth (m)	Level (m)	Legend	Stratum Description	
				5.00	153.7 5		SANDSTONE.  End of Borehole at 5.0000	n 5

Ec	ISTV N S U	<b>VOOC</b>	<b>18</b> P	artne	rs R s						Borehole No.  TBH1B
	Name					Projec	t No				Sheet 1 of 1 Hole Type
	k Road					46924		Co-ords:	451539E - 35852	23N	RO
Locatio	n:	Su	tton-in-A	shfield		•		Level:	155.20		Scale
											1:75 Logged By
Client:				nes Limited		ı		Dates:	24/03/2022		
Well	Water Strikes	Sample Depth (m)	Type	Situ Testing Results	Depth (m)	Level (m)	Legend		Stratum Desc	cription	
		Deput (III)	Туре	rvesuris	3.00	152.2 0		SANDSTONE.	End of Borehole	at 5.000m	-1 -1 -4 -4 -4 -7 -7 -1 -1 -1
			Туре	Results							
Remar			75-5			<u> </u>					

E (	ytak   R	<b>NOOC</b>	4&P	artne	rs Rs					Borehole No.  TBH1C
	t Name					Projec	nt No			Sheet 1 of 1 Hole Type
	k Roac	t				46924		Co-ords:	451543E - 358520N	RO
Locati	on:	Su	tton-in-A	shfield				Level:	155.20	Scale 1:75
Client		Ha	rron Hon	nes Limited				Dates:	24/03/2022	Logged By
Well	Water			Situ Testing	Depth	Level	Legend		Stratum Description	
	Strikes	Depth (m)	Туре	Results	(m)	(m)	2090	FILL.	- Cautain Beesipaen	<u> </u>
										-1-2-2-3-3-3-3-3-4-4-4-4-4-4-4-4-4-4-4-4-4
					7.50	147.7		SANDSTONE.		-5 -6 -7
					9.50	145.7			End of Borehole at 9.500m	-9 -9
										-1 -1 -1
			Туре	Results						

											Borehole No.	
Ec	/ <b>†</b> 2K	<b>NOOC</b>		Partne	rs R S						TBH1D	
	t Name					Draina	t NIa		1		Sheet 1 of 1	
	k Road	d				Project 46924			Co-ords:	451548E - 358517N	Hole Type RO	
_ocati	on:	Sut	tton-in-	Ashfield					Level:	155.05	Scale 1:75	
Client		Ha	rron Ho	omes Limited					Dates:	24/03/2022	Logged By	
Well	Water Strikes	Sample Depth (m)	and In	Situ Testing Results	Depth (m)	Level (m)	Legend			Stratum Description		
		Deput (III)	Туре	Results	10.00	145.0 5 144.0 5		SANDST	TONE.	End of Borehole at 11.000m		-1 -2 -3 -4 -5 -6 -7 -11 -12 -13
												-
			Туре	Results								-
Rema 1. No		water enco	untered	I. 2. Borehole teri	minate	d at 11	.00 on be	edrock.				
	-											

Ec	ytak   R	<b>WOO</b> C	4&P	artne	rs Rs					Borehole No.  TBH1E
	t Name					Projec	et No			Sheet 1 of 1 Hole Type
	k Roac	t				46924		Co-ords:	451483E - 358463N	RO
Locati	on:	Su	tton-in-A	shfield		•		Level:	154.90	Scale
										1:75 Logged By
Client				nes Limited		ı		Dates:	24/03/2022	Loggod Dy
Well	Water Strikes	Sample Depth (m)	Type	Results	Depth (m)	Level (m)	Legend		Stratum Description	
					10.00	0		SANDSTONE.	End of Borehole at 12.000m	-1 -1 -1 -1 -1 -1 -1 -1 -1 -1 -1 -1 -1 -
			Туре	Results	-					Ė.
Remar			1 ype	เงองแเจ	1	1				

East	<b>WOO</b> C	1&P	artne	<b>r S</b>				Borehole No. <b>TBH2A</b> Sheet 1 of 1
Project Nam Newark Roa					Project 46924		Co-ords: 451531E - 358527N	Hole Type
ocation:		ton-in-As	shfield				Level: 155.70	Scale 1:75
Client:	Hai	ron Hom	nes Limited				Dates: 24/03/2022	Logged By
Well Water Strikes	Sample Depth (m)	and In S	Results	Depth (m)	Level (m)	Legend	Stratum Descript	ion
				5.00	153.7 0		SANDSTONE.  End of Borehole at 5	-11 -12 -13 -13 -13 -13 -13 -13 -13 -13 -13 -13

Eas	<b>†WOO</b>	1&P	artne	rs R s					Borehole No.  TBH2B  Sheet 1 of 1
Project Na Newark Ro					Project 46924		Co-ords:	451483E - 358483N	Hole Type RO
_ocation:		tton-in-As	shfield				Level:	156.10	Scale 1:75
Client:	Ha	rron Hom	nes Limited				Dates:	24/03/2022	Logged By
Well War	ter Sample (See Depth (m)	Type	Results	Depth (m)	Level (m)	Legend	FILL.	Stratum Description	n
		Туре	Results	5.00	154.1 0		SANDSTONE.	End of Borehole at 5.00	00m

Eas	STWC	OC	1&F	on G I	tne	P S R S								TBH2C	
Project N	ame						Projec	t No.						Sheet 1 of 1 Hole Type	
Newark F	Road	04	4 :	A - l- £: - l -l			46924			o-ords:	45	1483E - 358477	N	RO	
Location:		Sut	ton-in-	Ashfield					L	evel:	156	6.40		Scale 1:75	
Client:		Har	rron Ho	mes Lir	mited				С	ates:	24/	03/2022		Logged By	
Well Wa				Situ Tes		Depth	Level (m)	Legend				Stratum Descrip	tion		
Su	Depi	th (m)	Туре	Re	sults	(m)	(111)		FILL.						-
															Ē
															-1
															Ē
															-2
															-3
						3.50	152.9								
						0.00	0		SANDSTO	NE.					
															-4
															Ė
															-5
						5.50	150.9								
						0.00	0				E	end of Borehole at	5.500m		
															-6
															Ė
															-7
															Ē
															į
															-8
															-
															-9
															Ė
															-10
															Ē
															-11
															Ē
															-
															-12
															Ē
															-13
															-14
															Ē
			Туре	Re	sults	1									E
- 1			71 -			1	i								

Ec	/ <b>†2K</b>	<b>WOO</b> (	<b>1</b> &F	ortne	rs R s						Borehole No. <b>TBH2D</b>
	t Name					Projec	at No				Sheet 1 of 1 Hole Type
	k Road					46924		Co-ords:	:	451483E - 358471N	RO
Locati	on:	Su	tton-in-	Ashfield				Level:		156.60	Scale
21. 1				11.76.1				5.1		0.4/00/0000	1:75 Logged By
Client				mes Limited				Dates:		24/03/2022	
Well	Water Strikes	Sample Depth (m)	Type	Situ Testing Results	Depth (m)	Level (m)	Legend			Stratum Description	
		/	7.					FILL.			
											-
											-1
											-
											-
											-2
											-
											-3
											Ĩ
											-  -  -
											-4
											-
											-5
											-
											-6
											-7
											-
											-8
											-
											-9
					9.50	147.1					
						0		SANDSTONE.			
											-1 -
											-
											-1
					11.50	145.1					-
					11.50	0				End of Borehole at 11.500m	Ţ
											[-1 [
											Ę
											-1
											ţ
											ļ.
											-1
											[-
											Ę
			Туре	Results							
Remar 1. No		water enco	untered	. 2. Borehole ter	minate	d at 11	.50 on be	edrock.			

Ec	/tak	<b>WOO</b> (	<b>1</b> &E	ortne	rs R s							Borehole No.  TBH2E
	t Name					Projec	t No					Sheet 1 of 1 Hole Type
	k Road	d				46924			Co-ords:	451556E - 3585	13N	RO
Locati	on:	Su	tton-in-	Ashfield					Level:	157.00		Scale
												1:75 Logged By
Client				mes Limited	ı				Dates:	24/03/2022		
Well	Water Strikes	Sample Depth (m)	Type	Situ Testing Results	Depth (m)	Level (m)	Legend			Stratum Desc	cription	
		2 sp ()	.,,,,	results				FILL.				
												-1
												-
												-2
												-
												-3
												-
												-4
												-
												-5
												-
												-6
												-
												-7
												<u>-</u>
												-8
												-
												-9
					9.50	147.5 0		SANDS	TONE.			-
							::::::					10
												-
					11 00	146.0	: : : : : :					11
						0				End of Borehole a	at 11.000m	-
												- - -
												F-12
												-
												[
												- - - 14
												- - -
												-
			Туре	Results								
Remar 1. No		water enco	untered	. 2. Borehole ter	minate	 d at 11	.00 on be	edrock.				

East	wood	98k	artne	rs						Borehole No.  TBH3B	
C O N S	ULTIN	G E I	NGINEE	R S						Sheet 1 of 1	
Project Nam	е				Projec		Co-ord	c·	451493E - 358374N	Hole Type	
Newark Roa		tton-in-A	abfiold		46924	•	CO-014	<b>.</b>	431493L - 330374N	RO	
Location:	Su	llon-in-A	silleid				Level:		151.35	Scale 1:75	
Client:	Ha	rron Hon	nes Limited				Dates:		24/03/2022	Logged By	
Well Water		e and In S	Situ Testing	Depth	Level	Legend			Stratum Description		
Strikes	Depth (m)	Туре	Results	(m)	(m)	Legenu	FILL.		Stratum Description		_
											-
				1.00	150.3						-1
				1.00	5		SANDSTONE.				
											Ē
											-2
											Ē
											-3
											Ē
											-
											-4
											-
				5.00	146.3	: : : : : :			End of Borehole at 5.000m		5
					5						Ē
											-6
											[
											-
											-7
											Ē
											-8
											-
											-
											-9
											Ē
											-1
											-
											- 11
											-
											-
											-12
											Ē
											-1:
											-
											-
											- 14
											Ė
		Туре	Results	-							Ē
Remarks	1			1		<u>I</u>					
1. No ground	dwater enco	untered.	2. Borehole ter	minate	d at 5.0	00 on be	drock.				

Project No.	East	twood	<b>1&amp;P</b>	artne	<b>rs</b>							Borehole No. TBH3C
Newark Road	Project Nar	me				Projec	t No.					
Ciliant   Harron Homes Limited   Level   151.50   1.75	Newark Ro	ad						Co	o-ords:	451493E - 35838	38N	RO
Value   Sample and in Situr Testing   Depth (m)   Type   Results   Type   T	Location:	Su	tton-in-A	Ashtiela				Le	vel:	151.50		
Self-level   Type   Results   (iii)	Client:	На	rron Hor	mes Limited				Da	ites:	24/03/2022		
1.00	Well Wate Strike				Depth (m)	Level (m)	Legend	l		Stratum Desc	ription	
Type Results Canada Sanda Sand					1.00	150.5 0		SANDSTON	NE.			1
Remarks Type Results												-2 -2 -3 -3
Remarks Type Results					5.00	146.5				Fud of Parabala	at 5 000m	5
Remarks						0				End of borefiole a	at 5.000111	- - - - - - - - - - - - - - - - - - -
Remarks												-7 -7 -8 -8
Remarks												-9
Remarks												-10 -10 - - - - - - - - - - - -
Remarks												- - - - - - - - - - - - - - - - - - -
Remarks												-13 -13 
Remarks					-							- - - - - - -
1. No groundwater encountered. 2. Borehole terminated at 5.00 on bedrock.		ndwater enco			minate	d at 5 (	)() on be	drock				

Circle   Harro Homes Limited   Dates   175   Logged By	Eas	STWOOD	1&F	Partne N G I N E E	rs Rs							Borehole No.  TBH3D
Substance   Subs								C	o-ords:	451493E - 358394N		Hole Type
Cilipate	Location:		tton-in-	Ashfield		40924	•	L	evel:	152.00		Scale
Selection   Type   Pressults   Type   Typ	Client:	На	rron Ho	omes Limited				С	ates:	24/03/2022		
FILL  5.00 147.0 0 SANDSTONE  7.00 1450 End of Borehole at 7.000m	Well Wa				Depth (m)	Level (m)	Legend			Stratum Description	1	
			Туре	Results		145.0		SANDSTC	NE.	End of Borehole at 7.00	00m	-1 -1 -1 -1 -1 -1
1. No groundwater encountered. 2. Borehole terminated at 7.00 on bedrock.	Remarks	undweter		1 2 Parah -1- /	minet	d c+ 7 '	00 05 5	droot:				

Ec	ISTV N S U	<b>VOOC</b>	&P	artne	rs Rs					Borehole No.  TBH3E
	Name					Projec	et No			Sheet 1 of 1 Hole Type
	k Road					46924		Co-ords:	451493E - 358402N	RO
Locatio	n:	Sut	ton-in-A	shfield		•		Level:	152.40	Scale
										1:75 Logged By
Client:				nes Limited	1	ı		Dates:	24/03/2022	Logged Dy
Well	Water Strikes	Sample Depth (m)	Type	Results	Depth (m)	Level (m)	Legend		Stratum Description	
	KS.		Type	Results	7.50 9.50	144.9 0		SANDSTONE.	End of Borehole at 9.500m	-1 -1 -1 -1 -1 -1

Ea	40±1	NOOC	1 0 · D	artno	ro						Borehole No.	
C 0	N S U			artne	R S						TBH4A	
	t Name					Projec	t No				Sheet 1 of 1 Hole Type	
	k Roac	d				46924		Co-ords:	4	51590E - 358384N	RO	
Location	on:	Su	tton-in-A	Ashfield		•		Level:	1	54.80	Scale 1:75	
Client:		На	rron Ho	mes Limited				Dates:	2	4/03/2022	Logged By	
Well	Water Strikes	Sample Depth (m)	and In	Situ Testing Results	Depth (m)	Level (m)	Legend	-		Stratum Description		
		1 ( )	71					FILL.				-
												Ē
					1.00	153.8 0		SANDSTONE.				1
												Ė
												- -2
												-
												Ē
												-3
												Ė
												-4
												Ē
												F
					5.00	149.8 0				End of Borehole at 5.000m		-5
												Ė
												-6
												Ė
												-7
												Ė
												-8
												Ė
												F
												-9
												F
												10
												Ė
												- 11
												Ē
												-12
												Ė
												13
												F
												-14
												Ē
			T	D#								E
Remar	ks		Туре	Results								
		water enco	untered.	. 2. Borehole ter	minate	d at 5.0	00 on bed	rock.				

E (	/tac	<b>WOO</b> C	<b>18</b> P	artne	<b>rs</b>								Borehole No.	
Projec	t Name	e				Projec	t No.						Sheet 1 of 1 Hole Type	
Newa	rk Road	d				46924			Co-ords:	4	51588E - 358392N		RO	
Locati	on:	Su	tton-in-A	Ashtield					Level:	1	55.30		Scale 1:75	
Client	:	На	rron Hor	mes Limited					Dates:	2	4/03/2022		Logged By	
Well	Water Strikes	Sample Depth (m)	and In S	Situ Testing Results	Depth (m)	Level (m)	Legend				Stratum Description	I		
		Dopar (III)	1,400	rtoduto		, ,		FILL.						-
					1.00	154.3 0	× • • • • • • • • • • • • • • • • • • •	SANDS	TONE.					1
														- -2
														-
														-3
														-4
					5.00	450.0								-
					5.00	150.3 0					End of Borehole at 5.000m			_5 -
														-6 -
														- -7
														E
														-8
														-9
														- -10
														-
														- 11
														12
														- 13
														- 13
														- - 14
														E
			Туре	Results										-
Rema					1	<u> </u>	l							뉘
1. No	ground	water enco	untered.	2. Borehole ter	minate	d at 5.0	00 on be	drock.						

_												Borehole No.
Ec	/ <b>†</b> 2¢	<b>NOOC</b>		Partne N G I N E E	rs RS							TBH4C
			_									Sheet 1 of 1
	t Name					Project 46924			Co-ords:	451587E - 358397	'N	Hole Type RO
Locati			ton-in-	Ashfield		10021			Level:	155.75		Scale
												1:75 Logged By
Client:				mes Limited					Dates:	24/03/2022		Logged by
Well	Water Strikes	Sample Depth (m)	Type	Situ Testing Results	Depth (m)	Level (m)	Legend			Stratum Descri	ption	
					8.00	5		SANDST	ONE.	End of Borehole at	10.000m	-1 -2 -3 -4 -4 -4 -11 -12 -13
			Туре	Results								F
Remar	ks	l	.,,,,,				I					
		water enco	untered	. 2. Borehole teri	minate	d at 10	.00 on be	edrock.				

Ec	ystv N s U	<b>VOOC</b>	<b>1&amp;P</b>	artne	<b>r S</b>					Borehole No.  TBH4D
	t Name					Projec		Co-ords:	451585E - 358403N	Sheet 1 of 1 Hole Type
Newar ₋ocatio	k Road on:		tton-in-As	shfield		46924		Level:	156.25	RO Scale
Client:		Ha	rron Hon	nes Limited				Dates:	24/03/2022	1:75 Logged By
	Water			Situ Testing	Depth	Level				
Well	Strikes	Depth (m)		Results	(m)	(m)	Legend	FILL.	Stratum Description	
					8.00			SANDSTONE.	End of Borehole at 10.000m	-1-1-1-1-1-1-1-1-1-1-1-1-1-1-1-1-1-1-1
			Туре	Results						-
			1							

Project N Newark F			∋ E	NGIN	ners E E R S					TBH4E
	ame					Projec	t No.			Sheet 1 of 1 Hole Type
	Road					46924		Co-ords:	451583E - 358411N	RO
_ocation:		Sut	ton-in-	Ashfield				Level:	156.00	Scale 1:75
Client:		Har	ron Ho	omes Limite	ed			Dates:	24/03/2022	Logged By
Well W	ater			Situ Testin		Level	Legend		Stratum Descriptio	on
Su	ikes D	epth (m)	Туре	Result	s (m)	(m)		FILL.	·	
					8.50	147.5 0		SANDSTONE.		
					10.50	145.5 0			End of Borehole at 10.5	500m
			Туре	Result	s					
Remarks		.tau		1 0 D- 1	ole terminat	مديد اس	. EO - '	ر المعاد		


Project Name			artne	R S						TBH5A
					Projec	t No				Sheet 1 of 1 Hole Type
Newark Road	d				46924		Co-ords:	451642E - 35840	1N	RO
Location:	Su	tton-in-A	Ashfield				Level:	157.50		Scale 1:75
Client:	Ha	rron Hor	mes Limited				Dates:	24/03/2022		Logged By
Well Water		and In	Situ Testing	Depth	Level	Legend		Stratum Descri	intion	
Strikes	Depth (m)	Туре	Results	(m)	(m)	Legend	FILL.	Stratum Descri	ipuon	Ī
										-
										<u> </u>
										-
										-2
										[* [- -
				2.50	155.0 0	*******	SANDSTONE.			-
										[-3 [-
										<u> </u>
										-
										- - -
				5.00	152.5			End of Borehole at	t 5 000m	
					0			End of Boronole di	0.000111	-
										[-7 [-
										[
										-8
										- 9
										į L
										<u> </u>
										<u>-</u> 1
										[ ]
										ļ.
										F-1
										Ė.
										<u> -</u> 1
										-
										[ -1
										<u> </u>  -  -
										-
Remarks		Туре	Results							

Project Name Newark Road Newar	East	WOOd	&P	artne	<b>r S</b>								Borehole No	}
Newark Road						Projec	t No	1						
Level: 158.10   1:75		d						Co-ords:	45164	44E - 358409	9N			
Client:   Harron Homes Limited   Dates: 24/03/2022   Logged By	Location:	Sutt	on-in-A	shfield		•		Level:	158.1	0				
Well   Strikes   Sample and In Situ Testing   Depth (m)   Type   Results   Stratum Description   Fill.												+		,
Strikes   Depth (m)   Type   Results   (m)   (m)   Legend   Stratum Description	Client:					ı		Dates:	24/03	/2022				
3.00 155.1 SANDSTONE.  5.00 153.1 End of Borehole at 5.000m.	Well Water Strikes				Depth (m)	Level (m)	Legend		S	Stratum Descri	ption			
		Depth (m)	Type	Résults	3.00	155.1 0		ΓΟΝΕ.	End	of Borehole at	5.000m			-1 -1 -1 -1 -1 -1 -1 -1 -1 -1 -1 -1 -1 -
														Ė
Type Results Remarks			Туре	Results										

Ea	stv N s U	<b>VOO</b>	<b>1&amp;P</b>	artne	<b>r S</b>							TBH5C
Project Newark						Project			Co-ords:	451646E	- 358415N	Sheet 1 of 1 Hole Type RO
ocatio			tton-in-A	shfield		40924			Level:	158.50		Scale 1:75
Client:		Ha	rron Hor	mes Limited					Dates:	24/03/202	22	Logged By
Well	Water Strikes	Sample Depth (m)		Situ Testing Results	Depth (m)	Level (m)	Legend			Stratu	um Description	
Remark			Туре	Results	5.00	155.5 0		SANDS	FONE.	End of B	orehole at 5.000m	-1 -1 -1 -1 -1 -1
		water enco	untered.	2. Borehole ter	minate	d at 5.0	00 on bed	lrock.				

Ec	/ <b>tak</b>	<b>WOO</b> C	1&F	artne N G I N E E	rs Rs							Borehole No	
						Projec	st No					Sheet 1 of 1	1
	t Name k Road					46924			Co-ords:	45164 <sup>-</sup>	7E - 358420N	Hole Type RO	
Locati	on:	Su	tton-in-	Ashfield					Level:	159.40	)	Scale	
												1:75 Logged By	
Client:				mes Limited					Dates:	24/03/2	2022	Logged By	
Well	Water Strikes	Sample Depth (m)	Type	Situ Testing Results	Depth (m)	Level (m)	Legend			St	ratum Description		
			.,,,-	71223112				FILL.					-
													Ė
													-1
													[
													Ē
													-2
													Ē
													-
													-3
													Ė
													-4
													-
													_ _5
													Ē
													-
													-6
													Ē
													-7
													Ē
													-8
													F°
													Ē
					9.00	150.4		SANDS	TONE				9
						0							Ė
													-
													- 10
													Ē
					11 00	148.4							11
					11.00	0				End o	f Borehole at 11.000m		
													F
													12
													ŧ
													F
													-13
													Ė
													£
													-14
													Ė
													Ē
20~~	·kc		Туре	Results									
Remai 1. No		water enco	untered	. 2. Borehole ter	minate	d at 11	.00 on be	edrock.					

Ec	<b>V†2K</b>	<b>NOOC</b>	<b>18</b> E	Partne	<b>rs</b>						Borehole No. <b>TBH5E</b> Sheet 1 of 1	
	t Name					Project			Co-ords:	451650E - 358428N	Hole Type RO	
ocati			ton-in-	Ashfield					Level:	160.40	Scale 1:75	_
Client:		Ha	rron Ho	omes Limited					Dates:	24/03/2022	Logged By	_
Well	Water Strikes	Sample Depth (m)		Situ Testing Results	Depth (m)	Level (m)	Legend		1	Stratum Description		
												-1 -2 -3
												-4
												-6
												8
					11.00	149.4		SANDS	ΓΟΝΕ.			1
					13.00	147.4 0				End of Borehole at 13.000		1
			Туре	Results								E
Remar		:=43# 2000		d. 2. Borehole tei	!mate	1 -4 10	200 on h	المحماد				

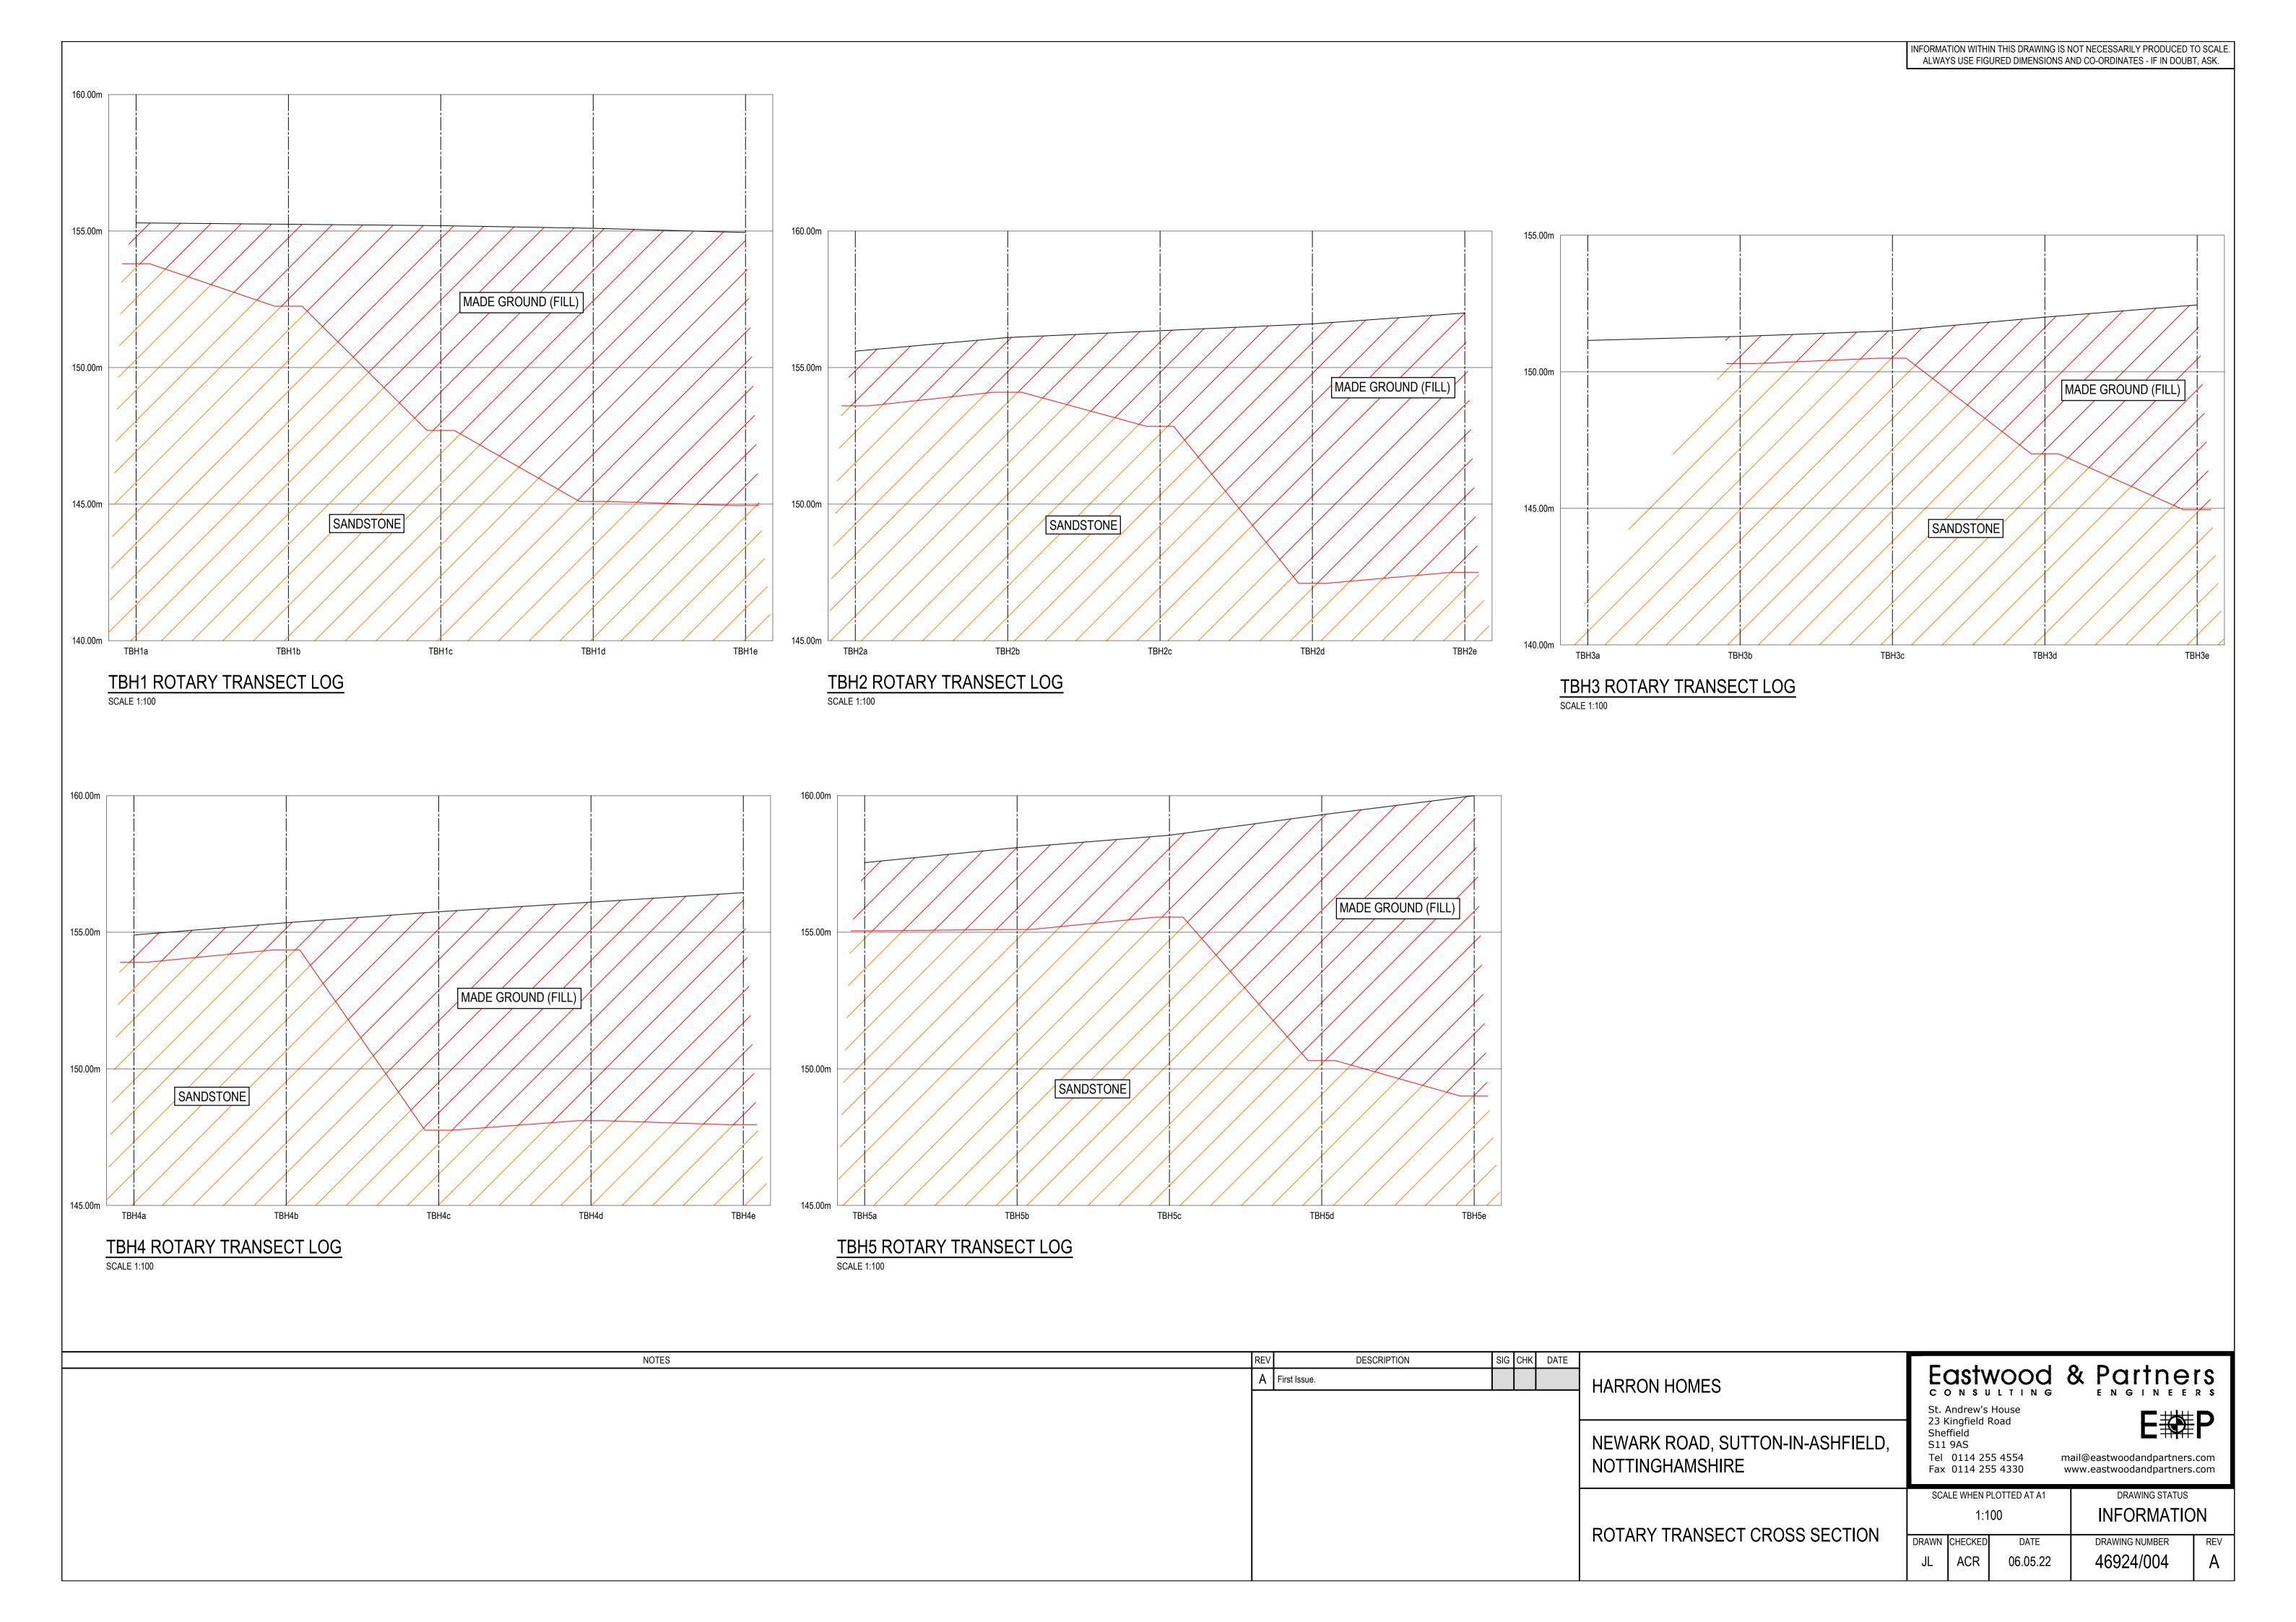

					Borehole No.
	d&Partners				CP02
					Sheet 1 of 1
Project Name		Project No.	Co-ords:	451576E - 358440N	Hole Type
Newark Road		46924	Co-ords.	451576E - 356440IN	CP
Location: Sut	ton-in-Ashfield		Level:	157.40	Scale
			Level.	137.40	1:75
Client: Ha	rron Homes Limited		Dates:	30/03/2022	Logged By
Glietit. Ha	Ton nomes cirilled		Dates.	30/03/2022	Drillers

lient:		Hai	rron Ho	omes Limited				Dates: 30/03/2022	Drillers
	Water		and In	Situ Testing	Depth	Level	Legend	Stratum Description	
	Strikes	Depth (m)	Туре	Results	(m)	(m)	X//XX//X	TOPSOIL: Grass over brown clayey SAND.	
		0.50	_		0.25	157.1 5		MADE GROUND: Red pale brown clayey slightly gravelly SAND	. Gravel of
		0.50	D			0		rounded fine to coarse quartz [reworked].	
		1.05 - 1.50	D						
		1.05	SPT	N=3 (0,1/1,0,1,1)					
		1.75	D		1.70	155.7 0		MADE GROUND: Dark grey black brown ashy very gravelly SAN	ID with clayey
		2.05 - 2.50 2.05	D SPT	N=3 (3,2/1,1,0,1)		0		pockets and cobbles and boulders and volatile, possible hydroca Gravel, cobbles and boulders of angular fine to coarse brick, con	
		2.03	011	14-3 (3,2/1,1,0,1)				metal, stone, ceramics, plastic and slate.	,
		2.75	D						
		3.05 - 3.50 3.05	D SPT	N=28					
		0.75	_	(1,2/2,6,11,9)					
		3.75 4.05 - 4.50	D D						
		4.05	SPT	N=50 (6,15/50 for					
		4.75	D	267mm)					
		5.10 - 5.55	D						
		5.10	SPT	N=19 (3,3/3,6,5,5)					
		5.75	D	(3,3/3,0,5,5)					
		6.05 6.70	_					Concrete boulder at 5.90 m.	
		6.25 - 6.70 6.25	D SPT	N=13					
		6.80	D	(3,3/3,3,4,3)					
		7.20 - 7.21	D					Concrete boulder at 7.00 m.	
		7.20	SPT	N=50 (25 for 75mm/50 for					
		8.05 - 8.42	D	235mm)					
		8.05	SPT	N=50 (5,6/50 for	8.35	149.0		Dad assess to be some biglish to constitute and CANDOTONIC	
		8.75	D	293mm)		5		Red orange brown highly weathered SANDSTONE.	
		9.15 - 9.23	D					Mudstone bands between 8.70 m to 9.20 m.	
		9.15 - 9.25	SPT	N=50 (25 for	9.20	148.2 0	: : : : : :	Red brown weakly cemented weathered SANDSTONE.	
				111mm/50 for 271mm)					
		9.60 10.10 -	D D						
		10.19 10.10	SPT	N=50 (25 for	40.00	440-			
		10.10	OF 1	118mm/50 for	10.66	146.7 4		End of Borehole at 10.660m	
		10.60 -	D	270mm)					
		10.66 10.60	SPT	N=50 (25 for					
				100mm/50 for 256mm)					
				20011111)					
			l .	1		l	I		
									Ì

## Remarks

1. "Wet pockets" recorded below 6.00 m. Water added below 7.25 m. 2. Borehole terminated at 10.66 on bedrock.

				Borehole No.
Eastwood&Partne				CP03
CONSULTING ENGINEE	14 3			Sheet 1 of 1
Project Name	Project No.	Co-ords:	451618E - 358471N	Hole Type
lewark Road	46924	Co-ords:	45 10 16E - 35647 IN	СР
ocation: Sutton-in-Ashfield		Lavali	150.70	Scale
		Level:	159.70	1:75
Client: Harron Homes Limited		Dates:	28/03/2022	Logged By
Dilent: Harron Homes Limited		Dates:	28/03/2022	Drillers
O-marks and to Oite Teating		•	•	

nt:	Hai	rron Ho	omes Limited				Dates: 28/03/2022	Logged By Drillers
Wat	• •	and In	Situ Testing	Depth	Level	Legend	Stratum Description	
Strik	es Depth (m)	Туре	Results	(m)	(m)		OPSOIL: Brown very sandy CLAY.	
	1.05 - 1.50 1.05	D SPT	N=9 (2,2/2,3,2,2)	0.40	159.3 0	N	IADE GROUND: Red brown clayey slightly gravelly SAND. ne to coarse quartzite [reworked].	Gravel of rounded
	2.10 - 2.55 2.10	D SPT	N=5 (2,3/2,1,1,1)	1.80	157.9 0	F	IADE GROUND: Dark grey black brown ashy very gravelly cockets and cobbles and boulders, and volatile, possible hydiravel, cobbles and boulders of angular fine to coarse brick, netal, stone, ceramics, plastic and slate.	rocarbon odour.
	3.10 - 3.55 3.20 3.30	D SPT D	N=12 (1,5/6,2,2,2)					
	4.10 - 4.55 4.10	D SPT	N=15 (2,3/0,1,8,6)					
	5.10 - 5.55 5.10	D SPT	N=23 (7,8/9,5,4,5)					
	6.10 - 6.35 6.10	D SPT	N=50 (2,10/50 for 246mm)			Ca	ncrete boulders between 5.80 m to 6.80 m.	
	7.10 - 7.55 7.10	D SPT	N=21 (3,2/3,3,5,10)					
	8.10 - 8.55 8.10	D SPT	N=4 (2,2/0,1,1,2)					
	9.10 - 9.55 9.10	D SPT	N=12 (2,2/3,3,3,3)	9.30	150.4 0		led brown slightly gravelly SAND with clay pockets. Gravel operse sandstone and rounded fine to coarse quartz.	of angular fine to
	10.10 - 10.54 10.10	D SPT	N=50 (2,3/50 for 239mm)	10.40	149.3 0	• • • • • • • • • • • • • • • • • • •	ed occasionally pale brown highly weathered SANDSTONE	<u>.</u>
	10.60 - 10.92 10.60	D SPT	N=50 (25 for 86mm/50 for	11.62	148.0	_ <u>M</u>	idstone bands between 10.80 m to 11.00 m.	
	11.05 -	D	229mm)		8		End of Borehole at 11.620m	
	11.23 11.05	SPT	N=50 (25 for 78mm/50 for 254mm)					
	11.55 - 11.62 11.55	SPT	N=50 (25 for 101mm/50 for 267mm)					
		Туре	Results					

## Remarks

<sup>1. &</sup>quot;Pockets of water" recorded between 4.80 m to 5.00 m. Water added below 10.50 m. 2. Borehole terminated at 11.62 on bedrock.





TP01 Pit TP01 Arisings

Prepared ACR Checked KE Date 16/03/2022 Trial Pit No. 1



St Andrew's House 23 Kingfield Road Sheffield S11 9AS Tel: (0114) 2554554 NEWARK ROAD, SUTTON-IN-ASHFIELD

HARRON HOMES LIMITED





TP02 Pit TP02 Arisings

Prepared ACR Checked KE Date 16/03/2022 Trial Pit No. 2



St Andrew's House 23 Kingfield Road Sheffield S11 9AS Tel: (0114) 2554554 NEWARK ROAD, SUTTON-IN-ASHFIELD

HARRON HOMES LIMITED





TP03 Pit TP03 Arisings

Prepared ACR Checked KE Date 16/03/2022 Trial Pit No. 3



St Andrew's House 23 Kingfield Road Sheffield S11 9AS Tel: (0114) 2554554 NEWARK ROAD, SUTTON-IN-ASHFIELD

**HARRON HOMES LIMITED** 






TP04 Pit TP04 Arisings

Prepared ACR Checked KE Date 16/03/2022 Trial Pit No. 4



St Andrew's House 23 Kingfield Road Sheffield S11 9AS Tel: (0114) 2554554 NEWARK ROAD, SUTTON-IN-ASHFIELD

**HARRON HOMES LIMITED** 

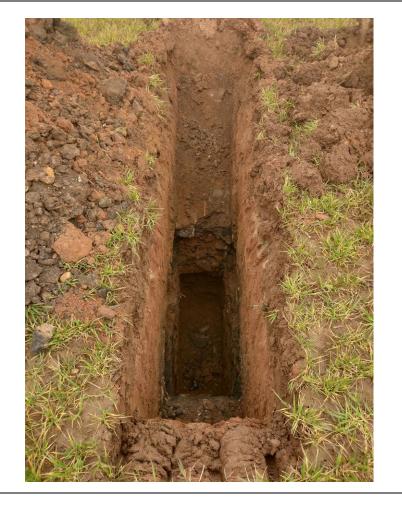



TP05 Pit TP05 Arisings

Prepared	ACR	Checked	VΕ	Date	16/03/2022	Trial Pit No.	5
	, . <del>.</del>						•



St Andrew's House 23 Kingfield Road Sheffield S11 9AS Tel: (0114) 2554554 NEWARK ROAD, SUTTON-IN-ASHFIELD

HARRON HOMES LIMITED





TP06 Pit TP06 Arisings

 Prepared
 ACR
 Checked
 KE
 Date
 16/03/2022
 Trial Pit No.
 6



St Andrew's House 23 Kingfield Road Sheffield S11 9AS Tel: (0114) 2554554 NEWARK ROAD, SUTTON-IN-ASHFIELD

**HARRON HOMES LIMITED** 





TP07 Pit TP07 Arisings

Prepared ACR Checked KE Date 24/03/2022 Trial Pit No. 7



St Andrew's House 23 Kingfield Road Sheffield S11 9AS Tel: (0114) 2554554 NEWARK ROAD, SUTTON-IN-ASHFIELD

**HARRON HOMES LIMITED** 





TP08 Pit TP08 Arisings

Prepared ACR Checked KE Date 24/03/2022 Trial Pit No. 8



St Andrew's House 23 Kingfield Road Sheffield S11 9AS Tel: (0114) 2554554 NEWARK ROAD, SUTTON-IN-ASHFIELD

**HARRON HOMES LIMITED** 





TP09 Pit TP09 Arisings

Prepared ACR Checked KE Date 16/03/2022 Trial Pit No. 9



St Andrew's House 23 Kingfield Road Sheffield S11 9AS Tel: (0114) 2554554 NEWARK ROAD, SUTTON-IN-ASHFIELD

**HARRON HOMES LIMITED** 





TP10 Pit TP10 Arisings


Prepared ACR Checked KE Date 24/03/2022 Trial Pit No. 10



St Andrew's House 23 Kingfield Road Sheffield S11 9AS Tel: (0114) 2554554 NEWARK ROAD, SUTTON-IN-ASHFIELD

HARRON HOMES LIMITED



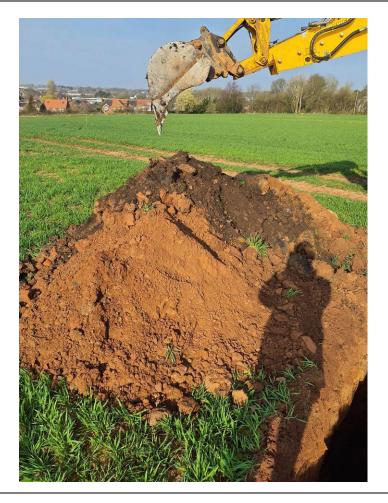

TP11 Pit TP11 Arisings

Prepared ACR Checked KE Date 28/03/2022 Trial Pit No. 11



St Andrew's House 23 Kingfield Road Sheffield S11 9AS Tel: (0114) 2554554 NEWARK ROAD, SUTTON-IN-ASHFIELD

**HARRON HOMES LIMITED**